


**Public**

**Sewer Collection / Extension System**


The City of Raleigh consents to the connection and extension of the City's public sewer system as shown on this plan. The materials and construction methods used for this project shall conform to the standards and specifications of the City's Public Utilities Handbook.

City of Raleigh  
Public Utilities Department Permit # \_\_\_\_\_  
Authorization to Construct \_\_\_\_\_  
Date \_\_\_\_\_

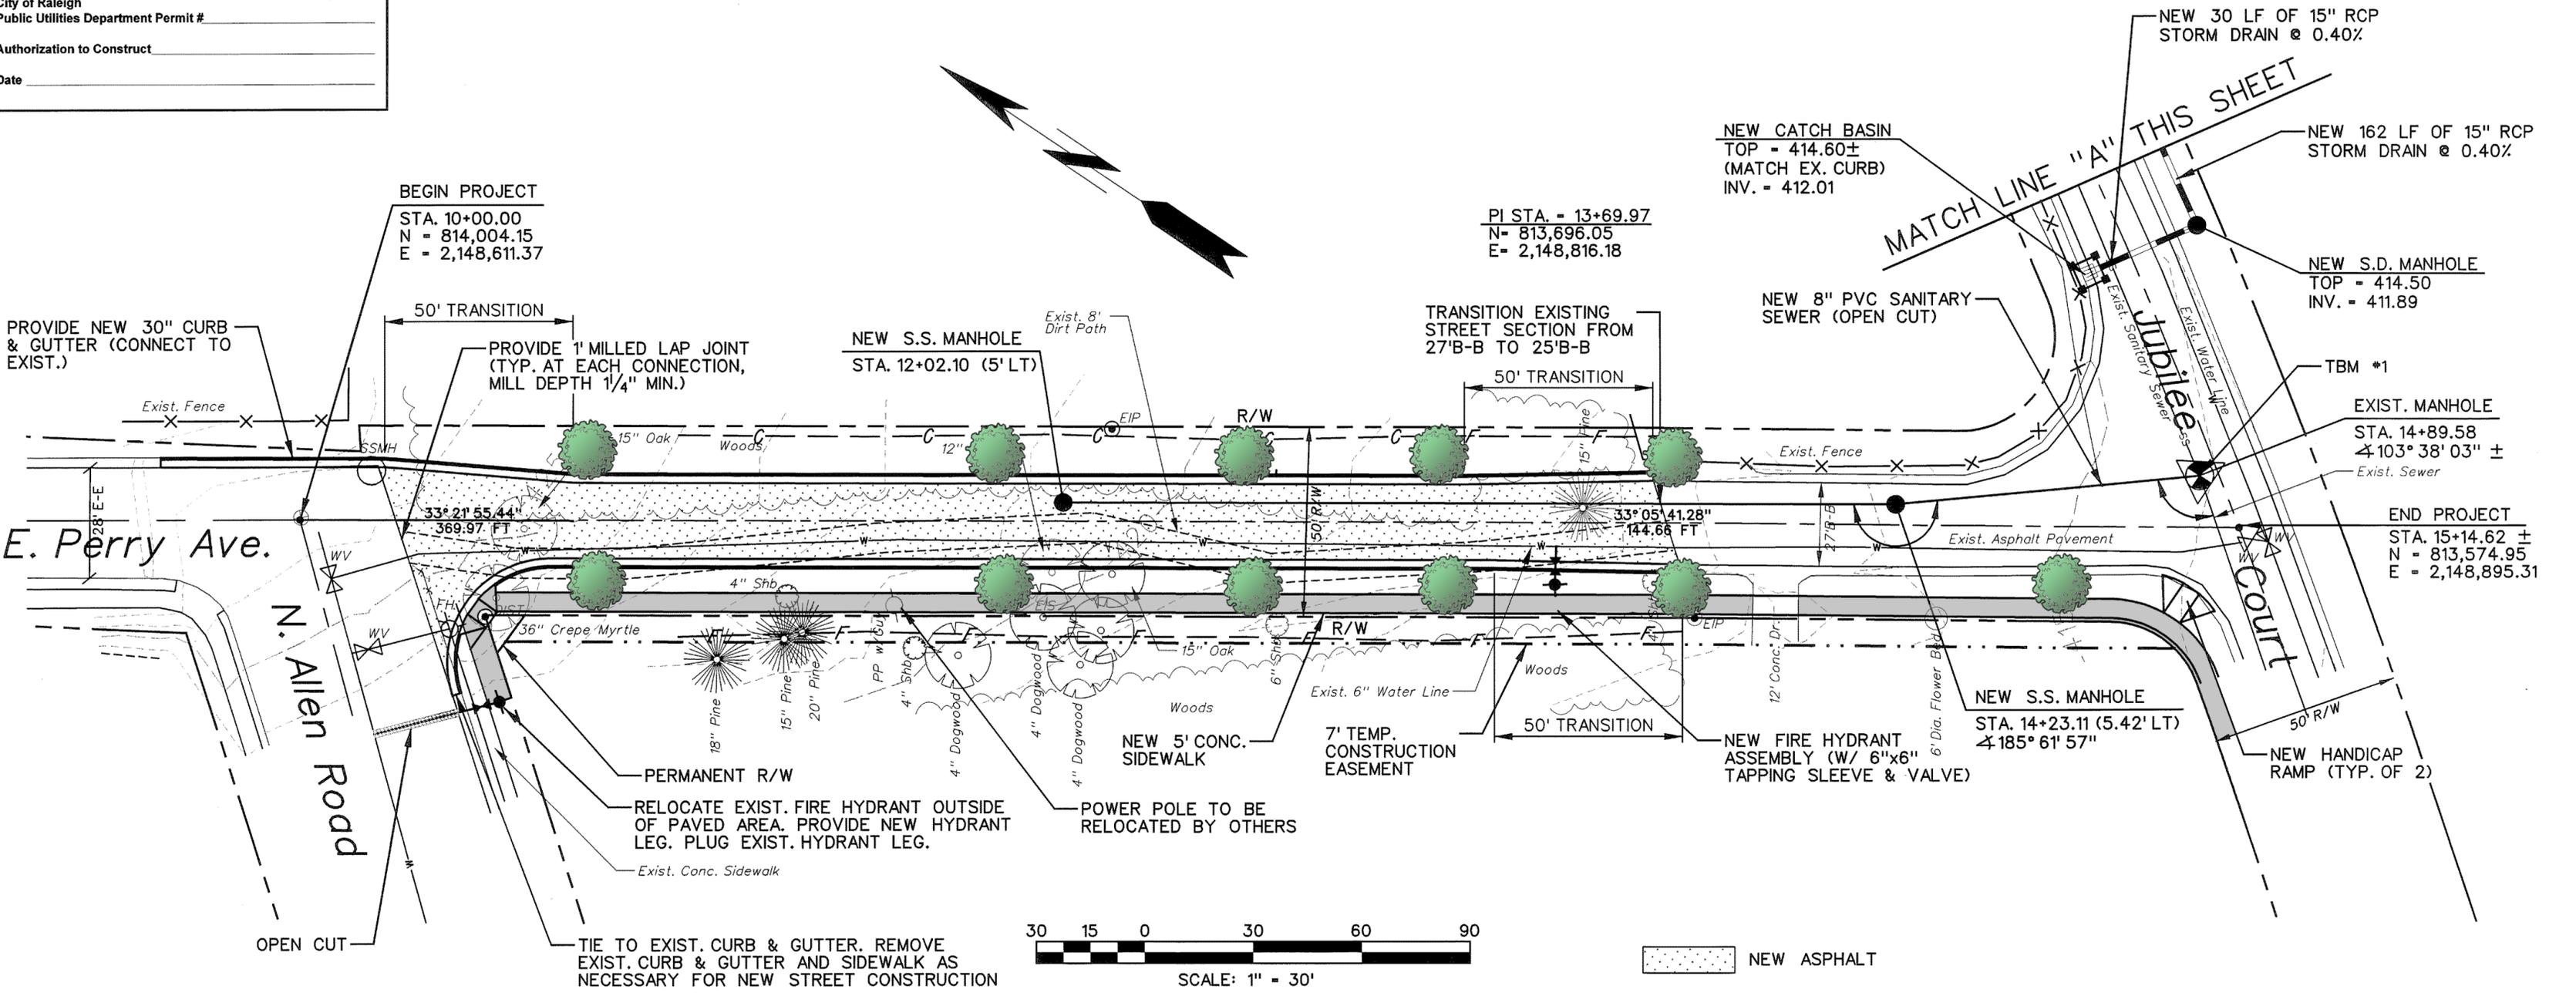

TBM #1  
TOP OF EXIST. SANITARY SEWER MANHOLE  
@ INTERSECTION OF JUBILEE CT. AND PERRY AVE.  
ELEV. = 413.96

SCALE: HORZ: 1" = 30'  
VERT. 1" = 3'

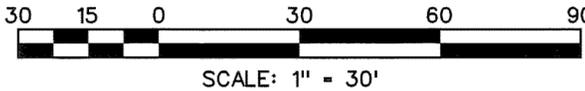

 NEW ASPHALT

- NOTE:**
1. PROVIDE CONCRETE ENCASEMENT AROUND WATER LINE FOR 12" ALL AROUND TO A DISTANCE OF 2' EACH SIDE OF STORM DRAIN.
  2. CONFIRM ELEVATION OF EXISTING GAS LINE AT NEW SEWER CROSSING AND EXISTING WATER LINE AT NEW STORM DRAIN PRIOR TO COMMENCING UTILITY INSTALLATION.