


B TRAFFIC PATTERNS XD
ASHLAR SLATE PATTERN DETAIL

LD-9

SCALE: NOT TO SCALE

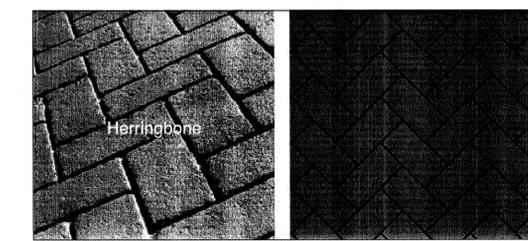

C TRAFFIC PATTERNS XD
HERRINGBONE PATTERN DETAIL

LD-9

SCALE: NOT TO SCALE

NOTE:
SEE PROJECT SPECIAL PROVISIONS FOR ADDITIONAL INFORMATION TRAFFIC PATTERNS XD AND INSTALLATION OF PRODUCT.

A DECORATIVE INTERSECTION PLAN (OWEN AVENUE AND JONES AVENUE INTERSECTIONS)
LD-9 SCALE: 1/4" = 1'-0"

K:\RAL_Roadway\011311026 (White St Streetscape)\Plan\Streetscape\CAD\Sheets\LD-9-Intersection.dwg

5/11/2010


REV. No.:	REVISION:	DATE:	DRAWN BY:	CHECKED BY:

This document, together with the concepts and designs presented herein, as an instrument of service, is intended only for the specific purpose and client for which it was prepared. Reuse of and improper reliance on this document without written authorization and adoption by Kimley-Horn and Associates, Inc. shall be without liability to Kimley-Horn and Associates, Inc.
Copyright Kimley-Horn and Associates, Inc., 2011


PREPARED IN THE OFFICE OF:

Kimley-Horn and Associates, Inc.
P.O. BOX 33068 - RALEIGH, NORTH CAROLINA 27636-3068
PHONE: (919) 677-2000 FAX: (919) 677-2050


DECORATIVE INTERSECTION TREATMENTS DETAIL

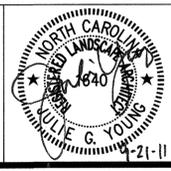


PROJECT: WHITE STREET STREETSCAPE IMPROVEMENTS	
JOB NUMBER: 011311026	SHEET NUMBER: LD-9

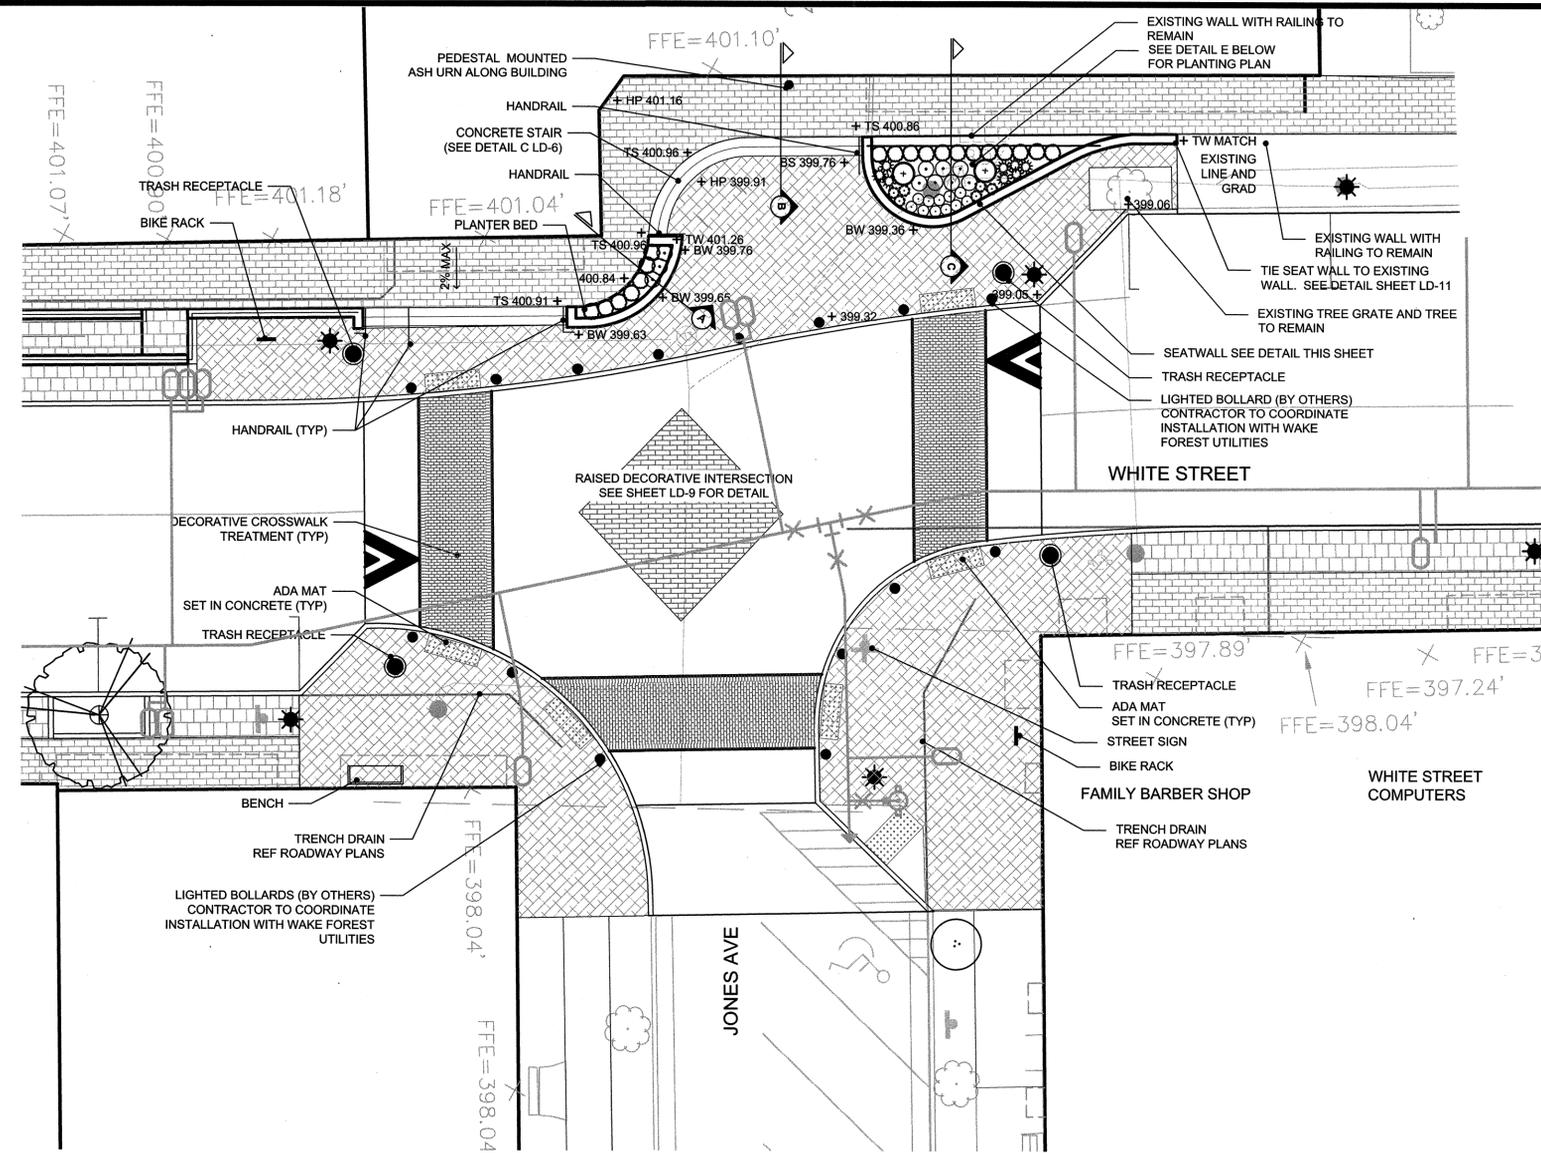


D JONES INTERSECTION PLAN ENLARGEMENT
LD-10 SCALE: 1" = 10'-0"

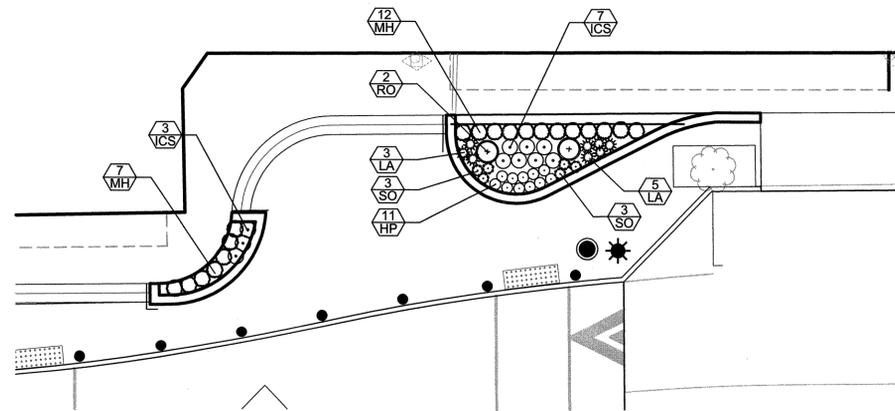


E JONES INTERSECTION PLANTING PLAN
LD-10 SCALE: 1" = 10'-0"

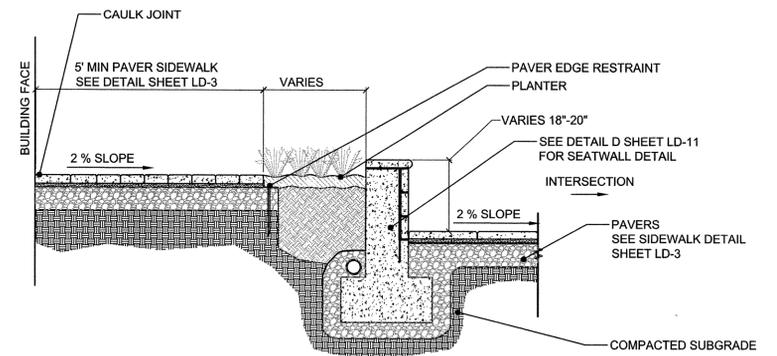

A SECTION A THROUGH SMALL PLANTER
LD-10 SCALE: NTS

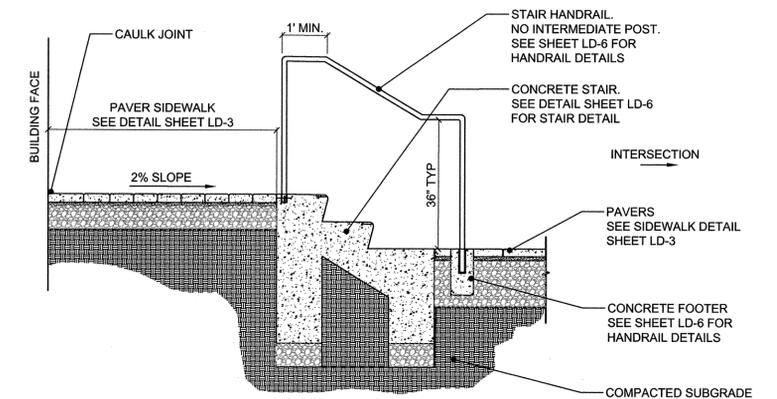

B SECTION B THROUGH STAIR
LD-10 SCALE: NTS

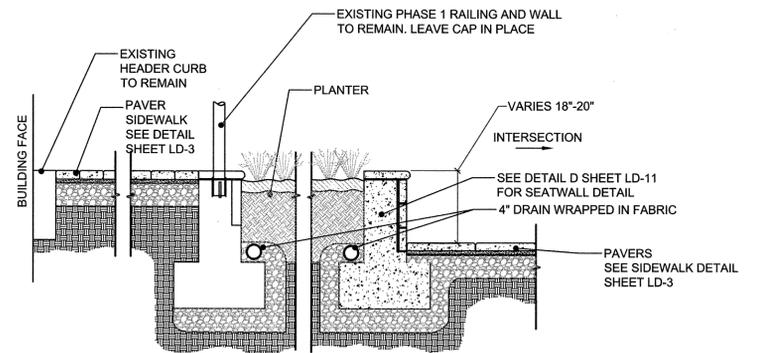

C THROUGH LARGE PLANTER
LD-10 SCALE: NTS

K:\RAL_Roadway\011311026 (White St Streetscape)\Plan\Streetscape\CAD\Sheets\LD-10-Jones Intersection.dwg


5/11/2010

REV. No.:	REVISION:	DATE:	DRAWN BY:	CHECKED BY:

PREPARED IN THE OFFICE OF:

Kimley-Horn and Associates, Inc.
P.O. BOX 33068 - RALEIGH, NORTH CAROLINA 27636-3068
PHONE: (919) 677-2000 FAX: (919) 677-2050

JONES INTERSECTION
PLAN ENLARGEMENT

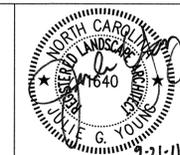

PROJECT: **WHITE STREET STREETScape IMPROVEMENTS**

JOB NUMBER: 011311026	SHEET NUMBER: LD-10
-----------------------	---------------------