

PROPOSED SIDEWALK, DRIVEWAY, OR CURB & GUTTER PROPOSED ASPHALT ROAD

DIRECTIONAL ARROW

STAMPED ASPHALT CROSSWALK 18"X18" SIDEWALK PAVERS

6"X6" PAVERS AT STREET CORNERS 6"X9" SIDEWALK PAVERS GRAVEL DRIVEWAY

TRASH RECEPTACLE




PROPOSED STREET LIGHT **EXISTING STREET LIGHT**


90% DESIGN

SOUTH WHITE STREET From East Holding Avenue to Elm Avenue



TOWN of WAKE FOREST

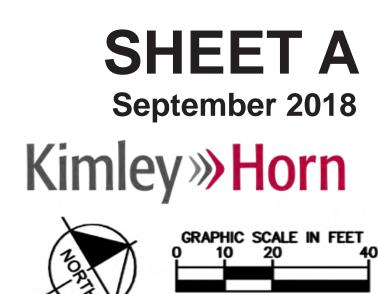

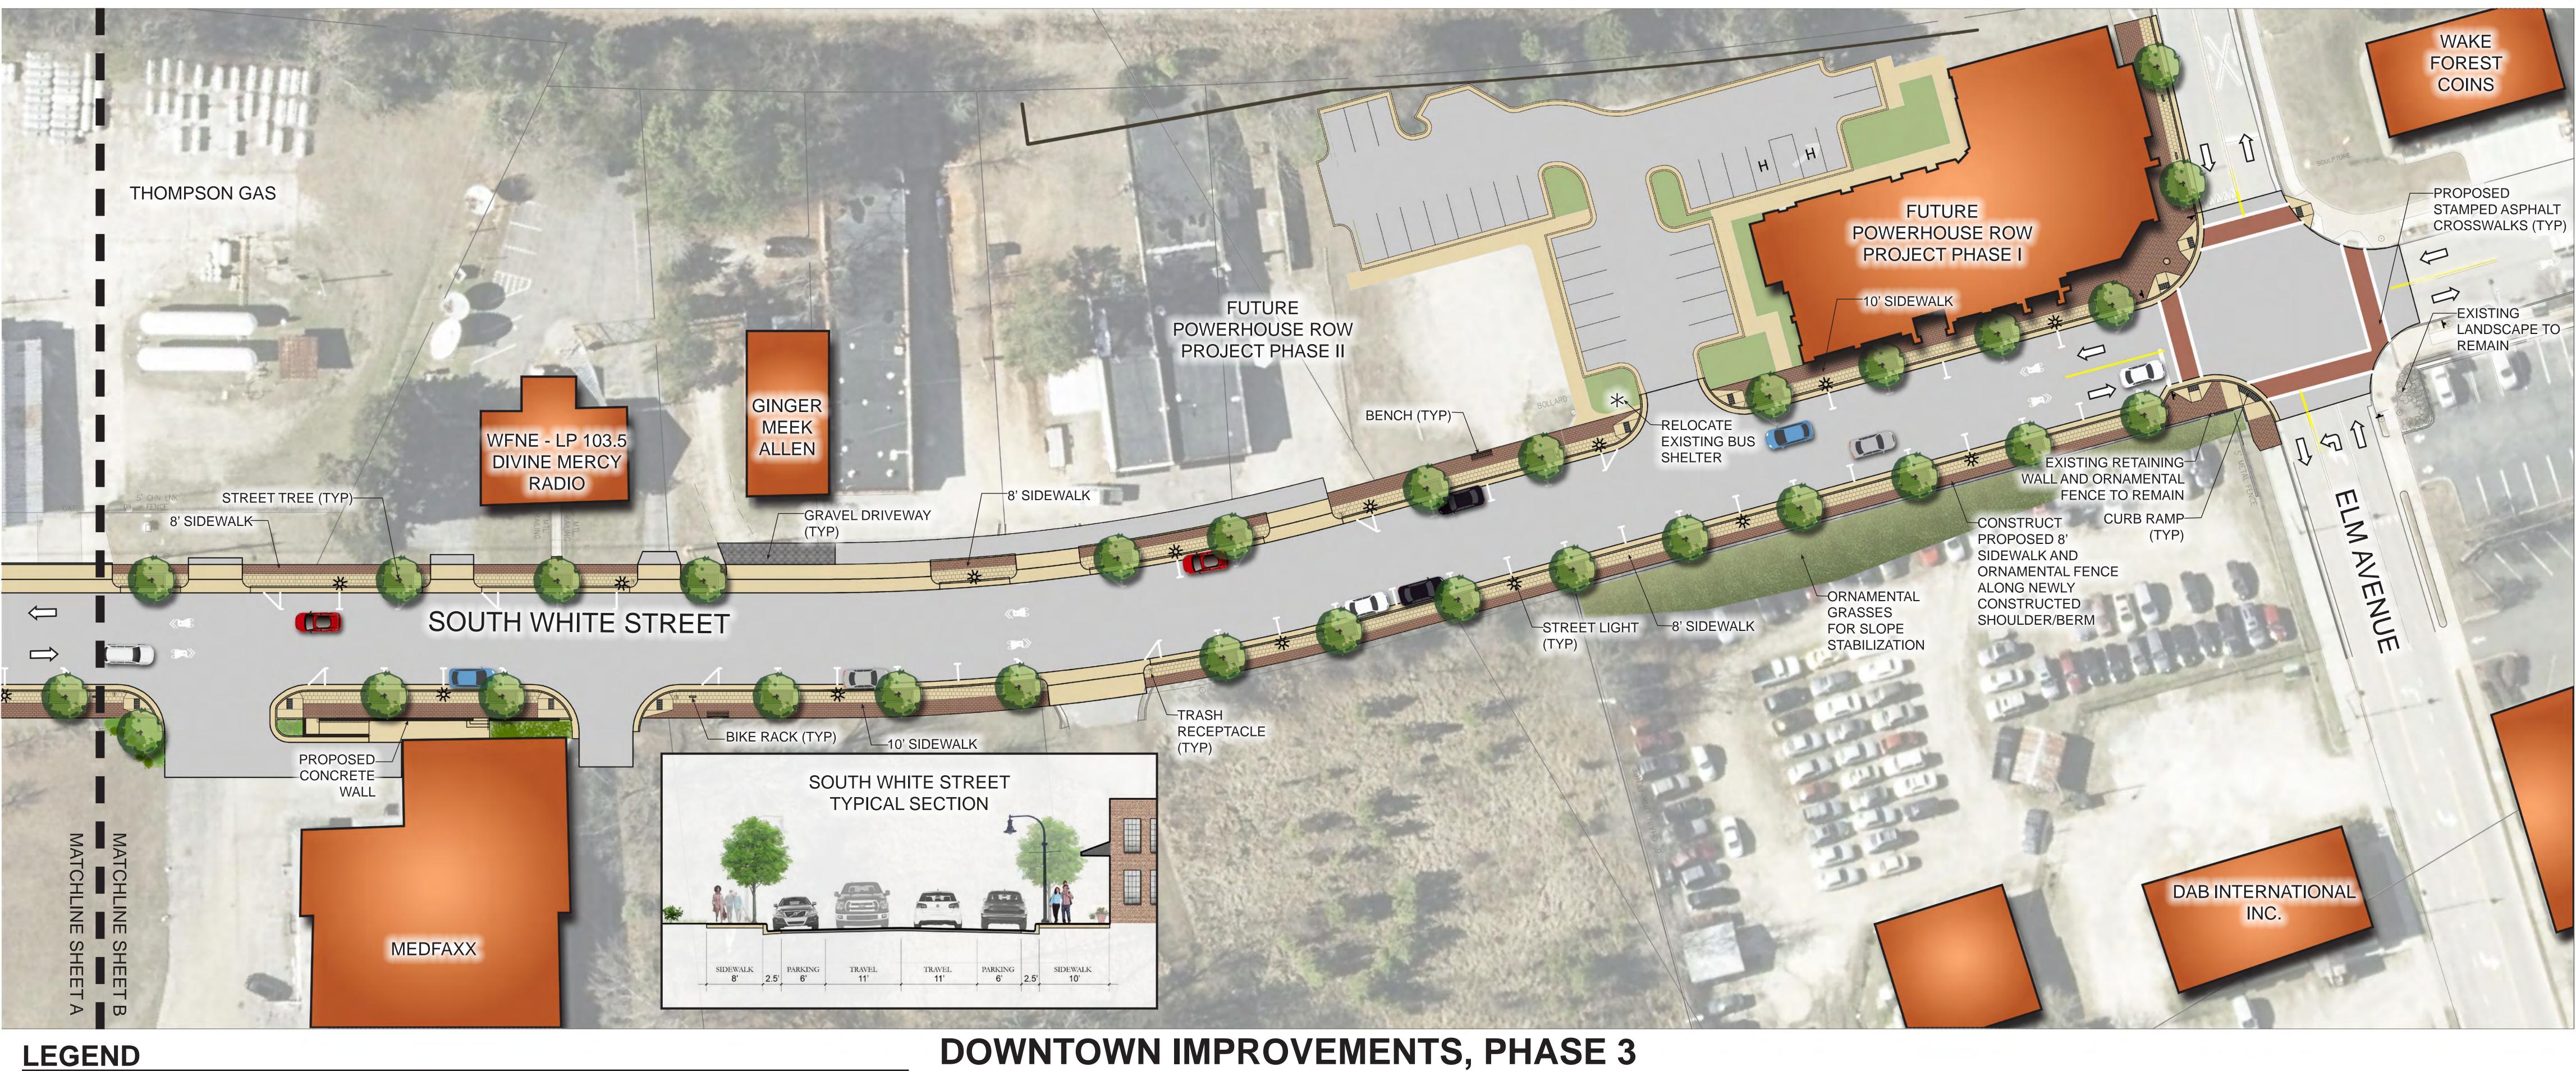

PROPOSED SIDEWALK, DRIVEWAY, OR CURB & GUTTER

PROPOSED ASPHALT ROAD

☐ DIRECTIONAL ARROW

STAMPED ASPHALT CROSSWALK

18"X18" SIDEWALK PAVERS

6"X6" PAVERS AT STREET CORNERS
6"X9" SIDEWALK PAVERS
GRAVEL DRIVEWAY

GRAVEL DRIVEWAY

BICYCLE RACK

TRASH RECEPTACLE

BENCH

PROPOSED STREET LIGHT

EXISTING STREET LIGHT

90% DESIGN SOUTH WHITE STREET

From East Holding Avenue to Elm Avenue



TOWN of WAKE FOREST

